


Mr. H. H. Hoane
 Consulting Hydraulic Engineers
 May 2nd 1922.

STATE ELECTRICITY COMMISSION OF VICTORIA
SUGARLOAF - RUBICON
 HYDRO-ELECTRIC SCHEME
 GENERAL PLAN

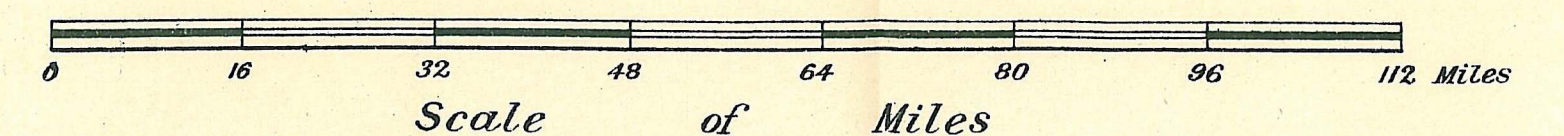

DRAWING NO. I.

B A S S S T R A I T