

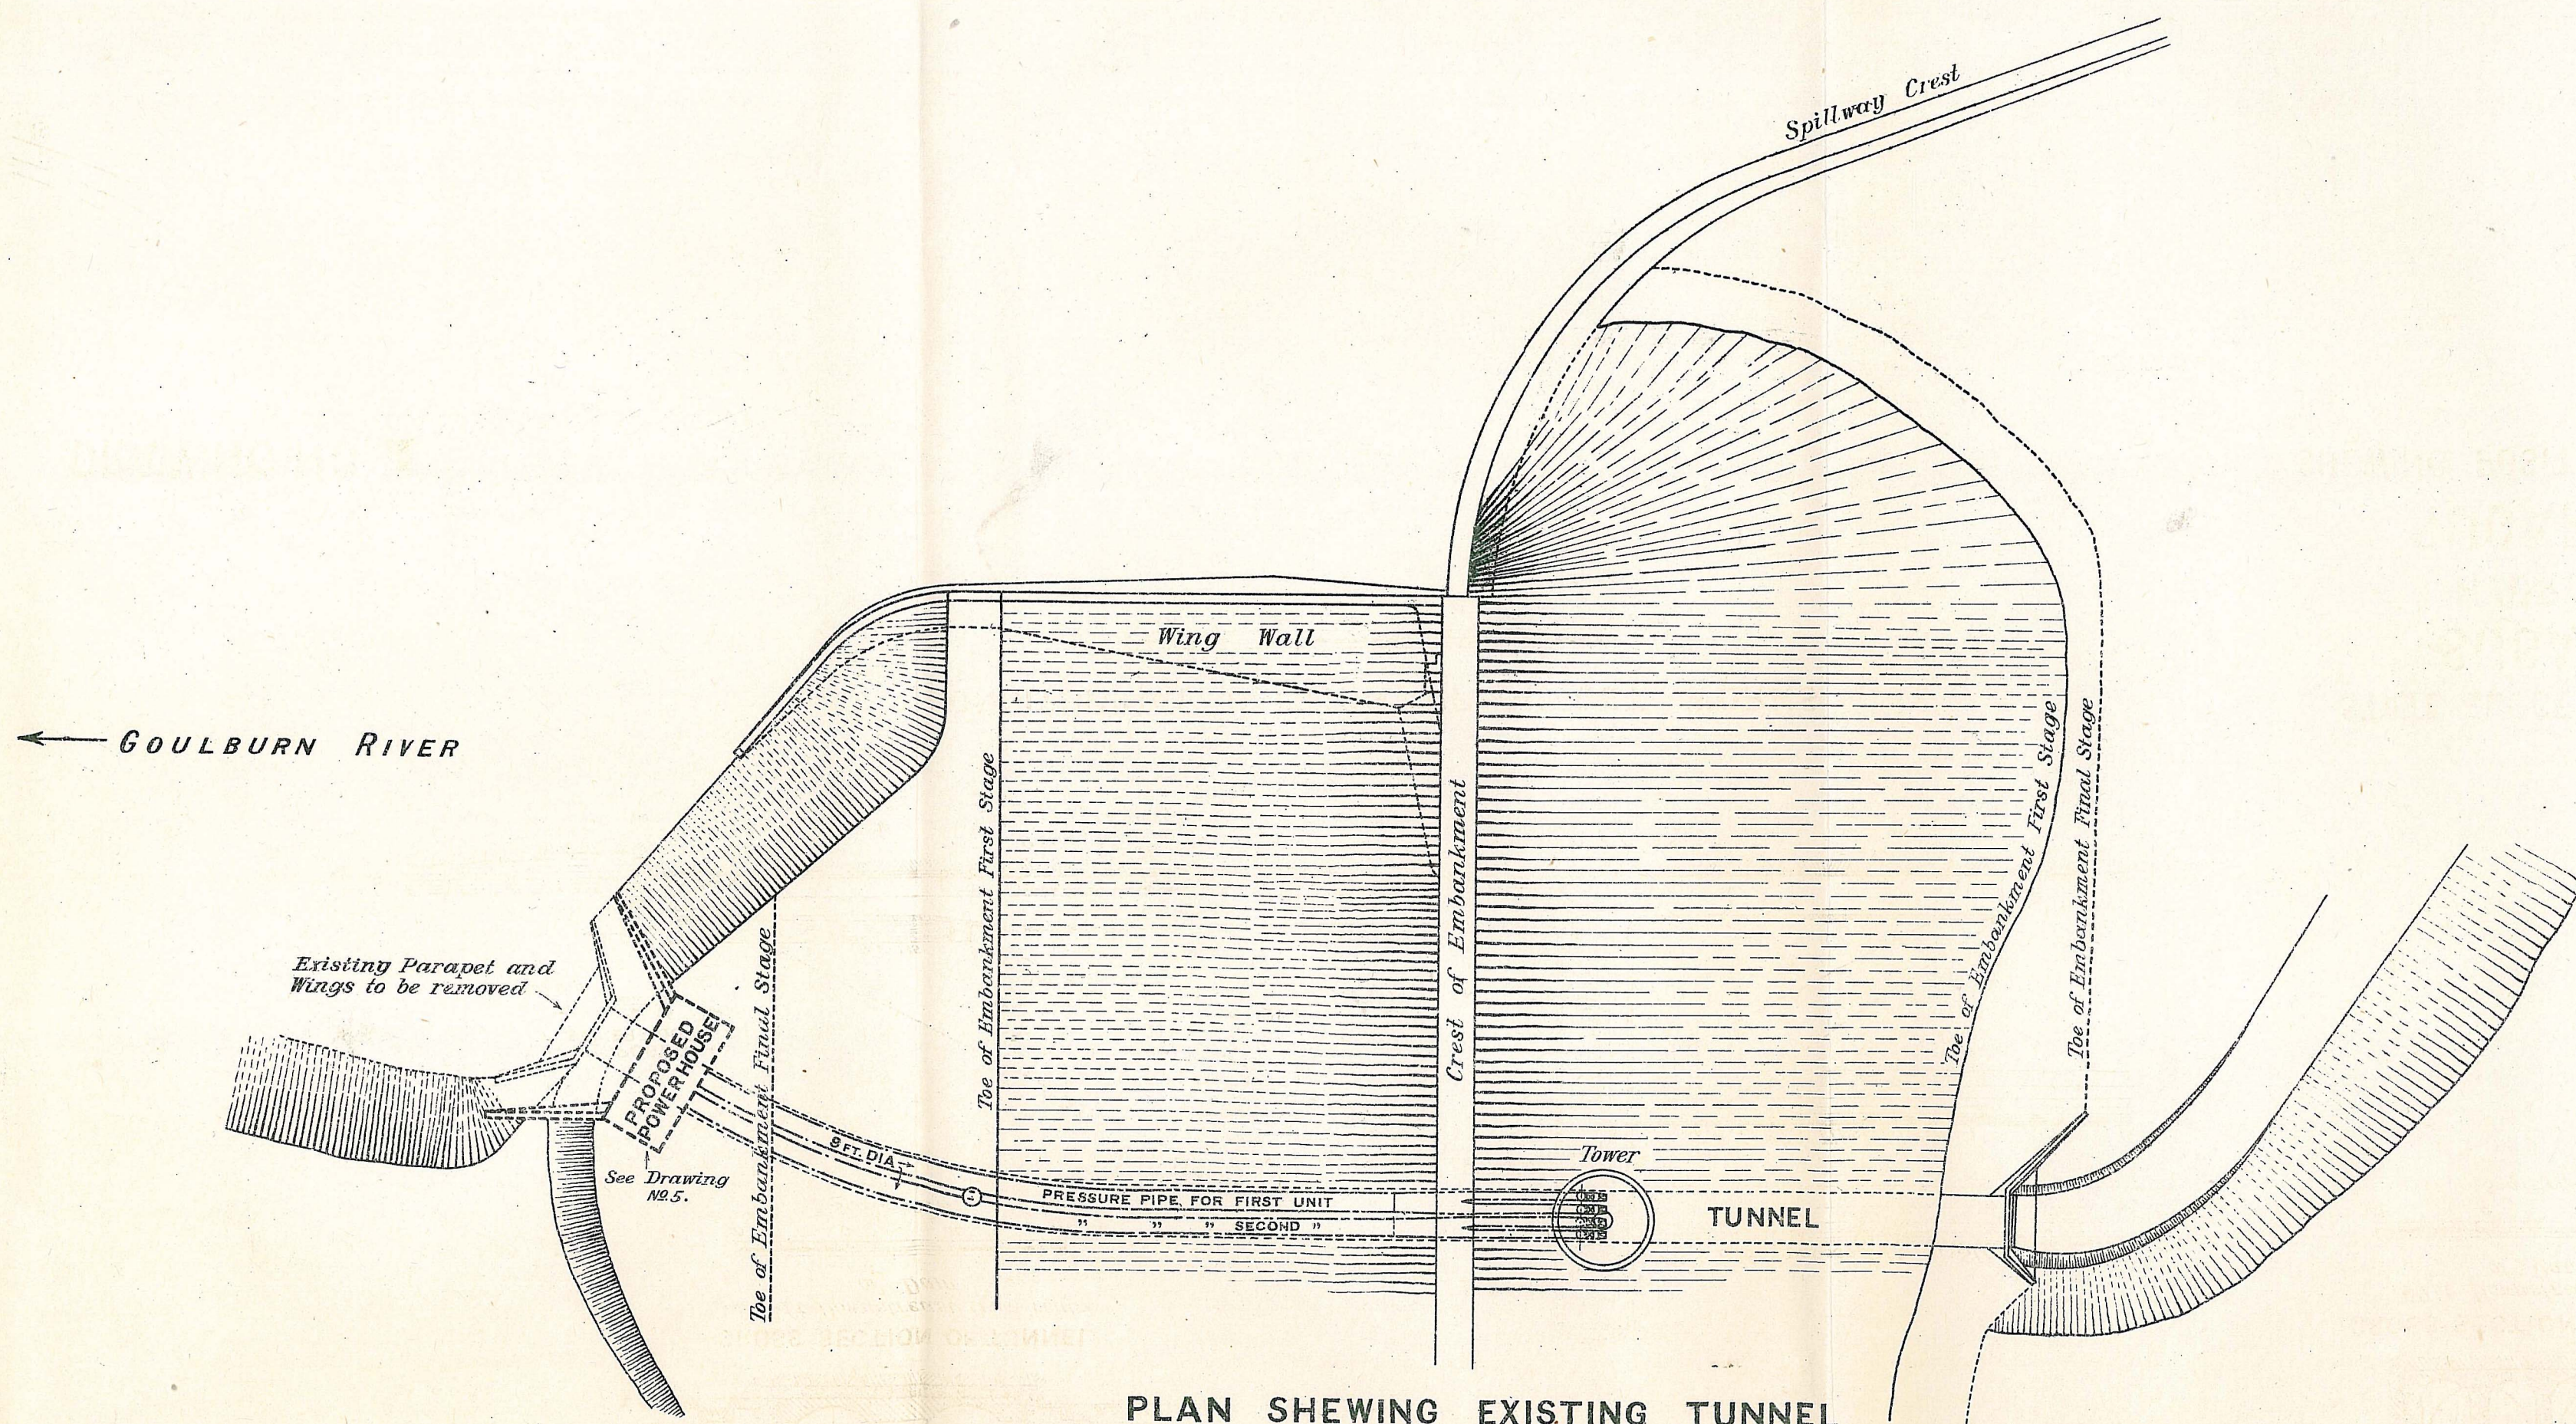
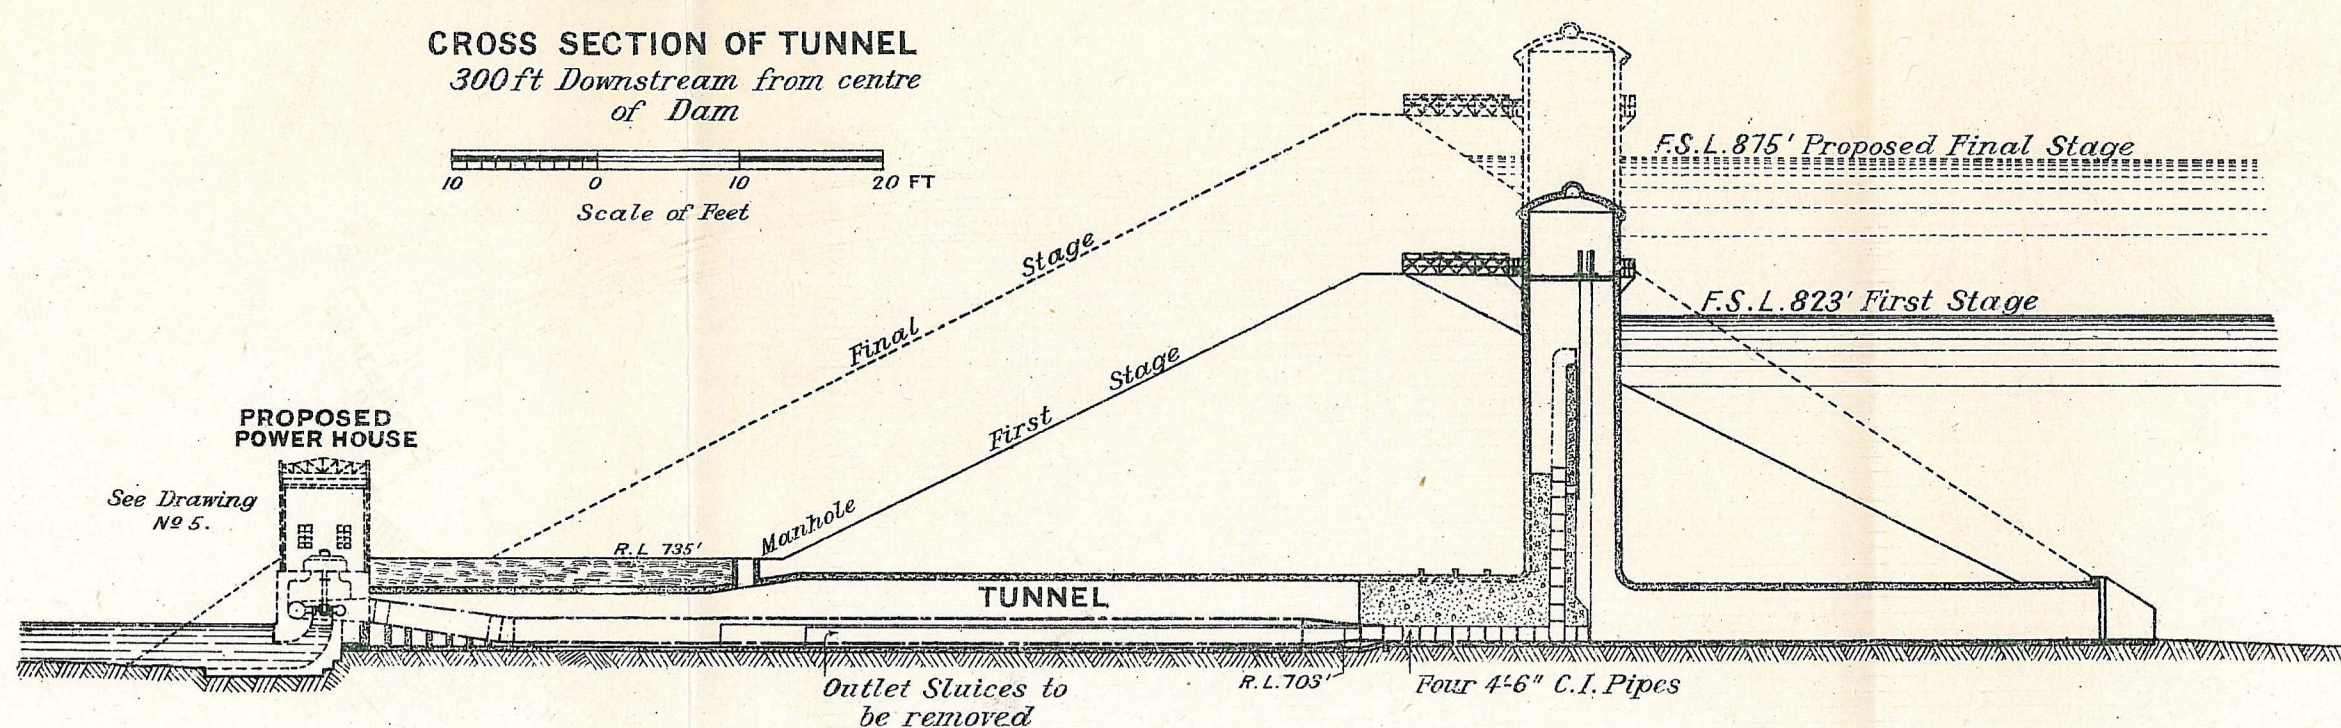


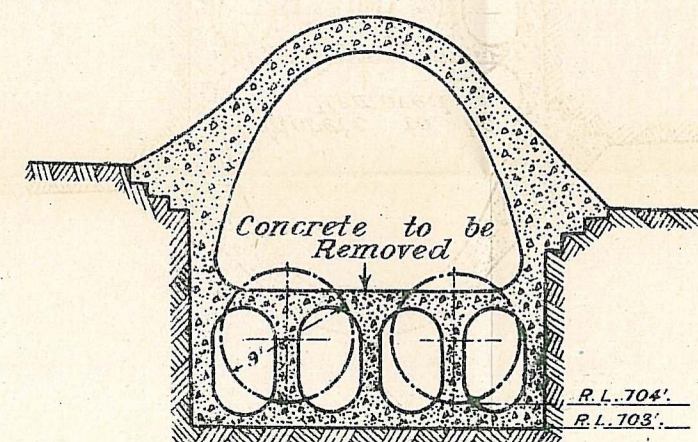

Scale of Feet

50 0 50 100 150 200 FT

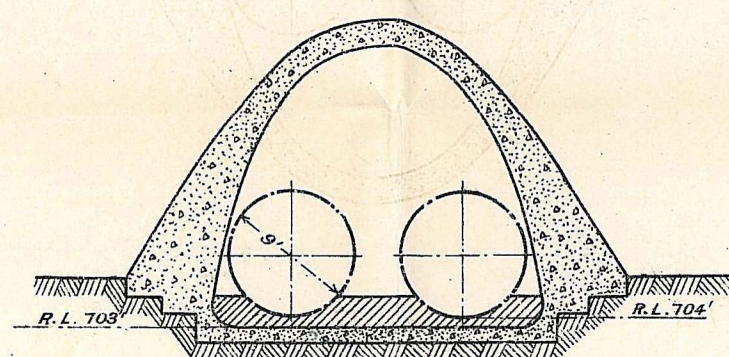

Scale of Feet

50 0 50 100 150 200 FT

Mr. H. E. Boane
Consulting Hydraulic Engineers
May 2nd 1922

DRAWING NO. 4

By Authority
A. J. Muller Government Printer
Melbourne.

STATE ELECTRICITY COMMISSION OF VICTORIA
SUGARLOAF - RUBICON
HYDRO-ELECTRIC SCHEME
SUGARLOAF RESERVOIR
SHEWING POSITION OF PROPOSED POWER HOUSE ETC.