

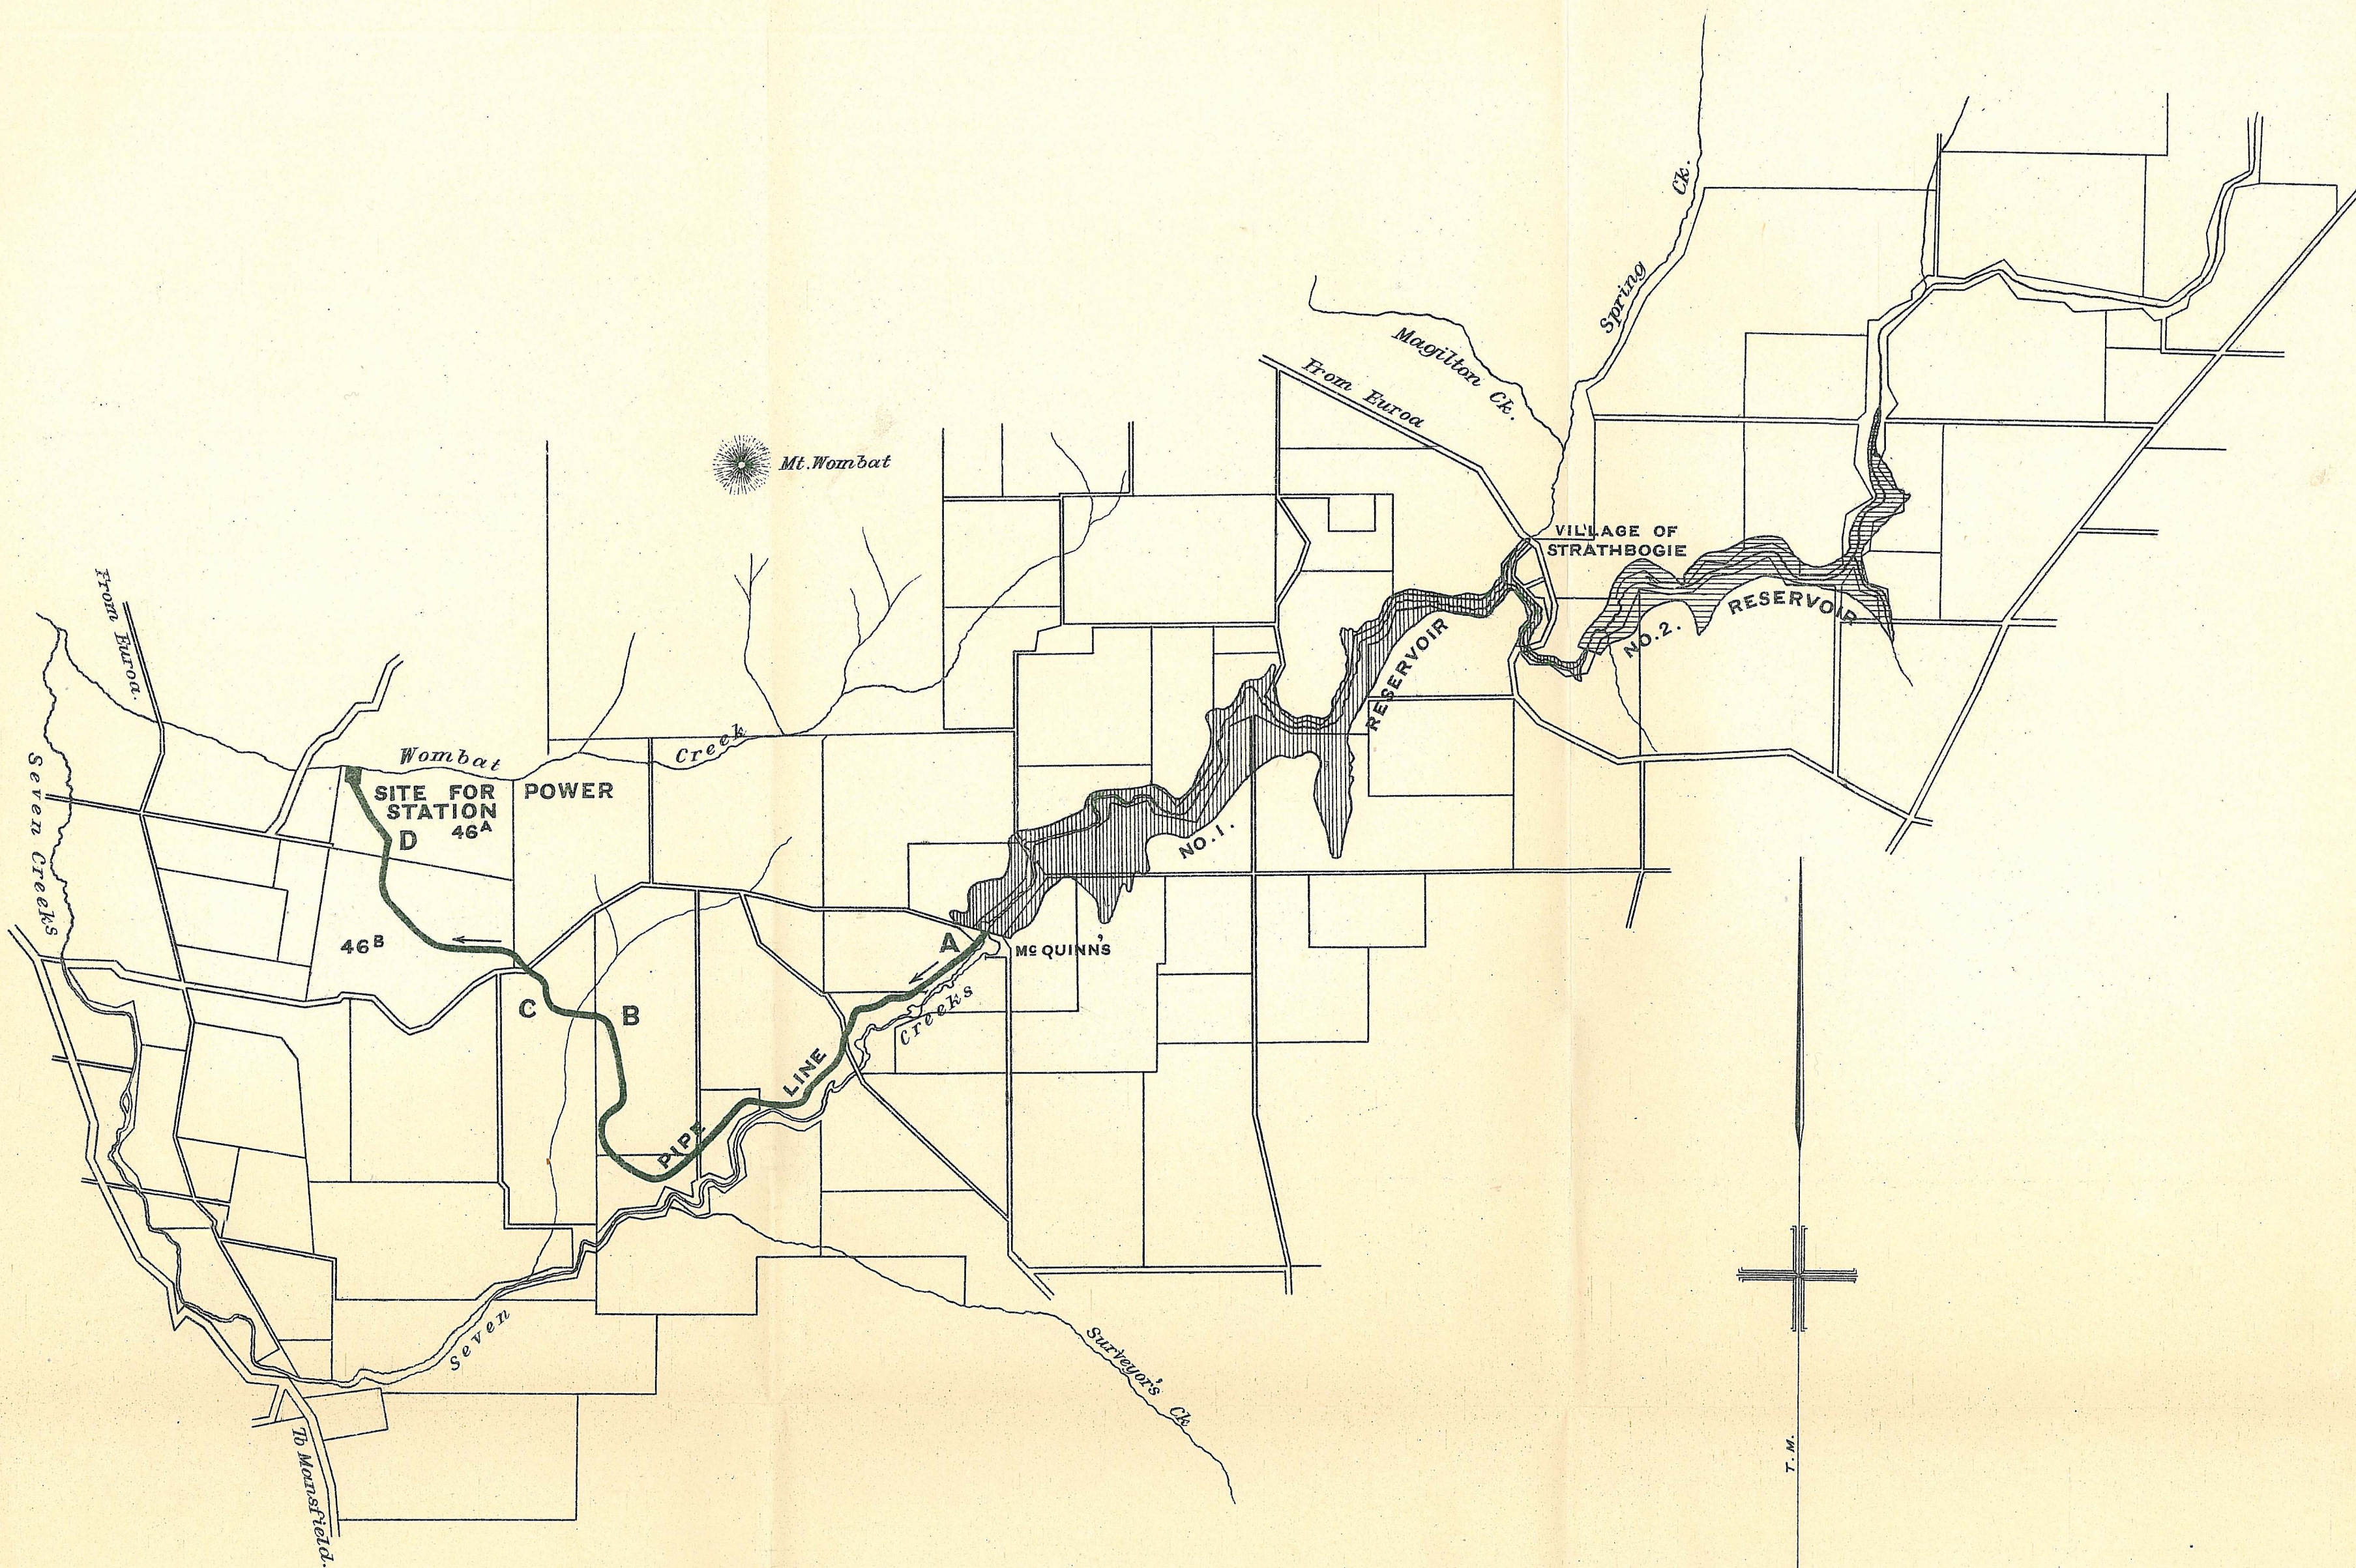


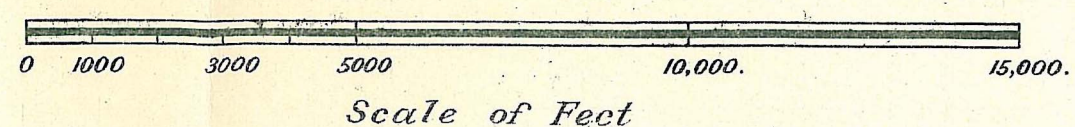

STATE ELECTRICITY COMMISSION OF VICTORIA
HYDRO-ELECTRIC INVESTIGATIONS
AT
STRATHBOGIE

PLAN SHOWING SITUATIONS OF PROPOSED WORKS

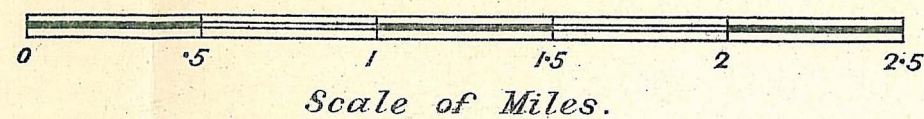

Wm. H. Boane

Consulting Hydraulic Engineers
August 1st 1922.

By Authority,
A. J. Muller, Government Printer,
Melbourne.

DRAWING NO 3