



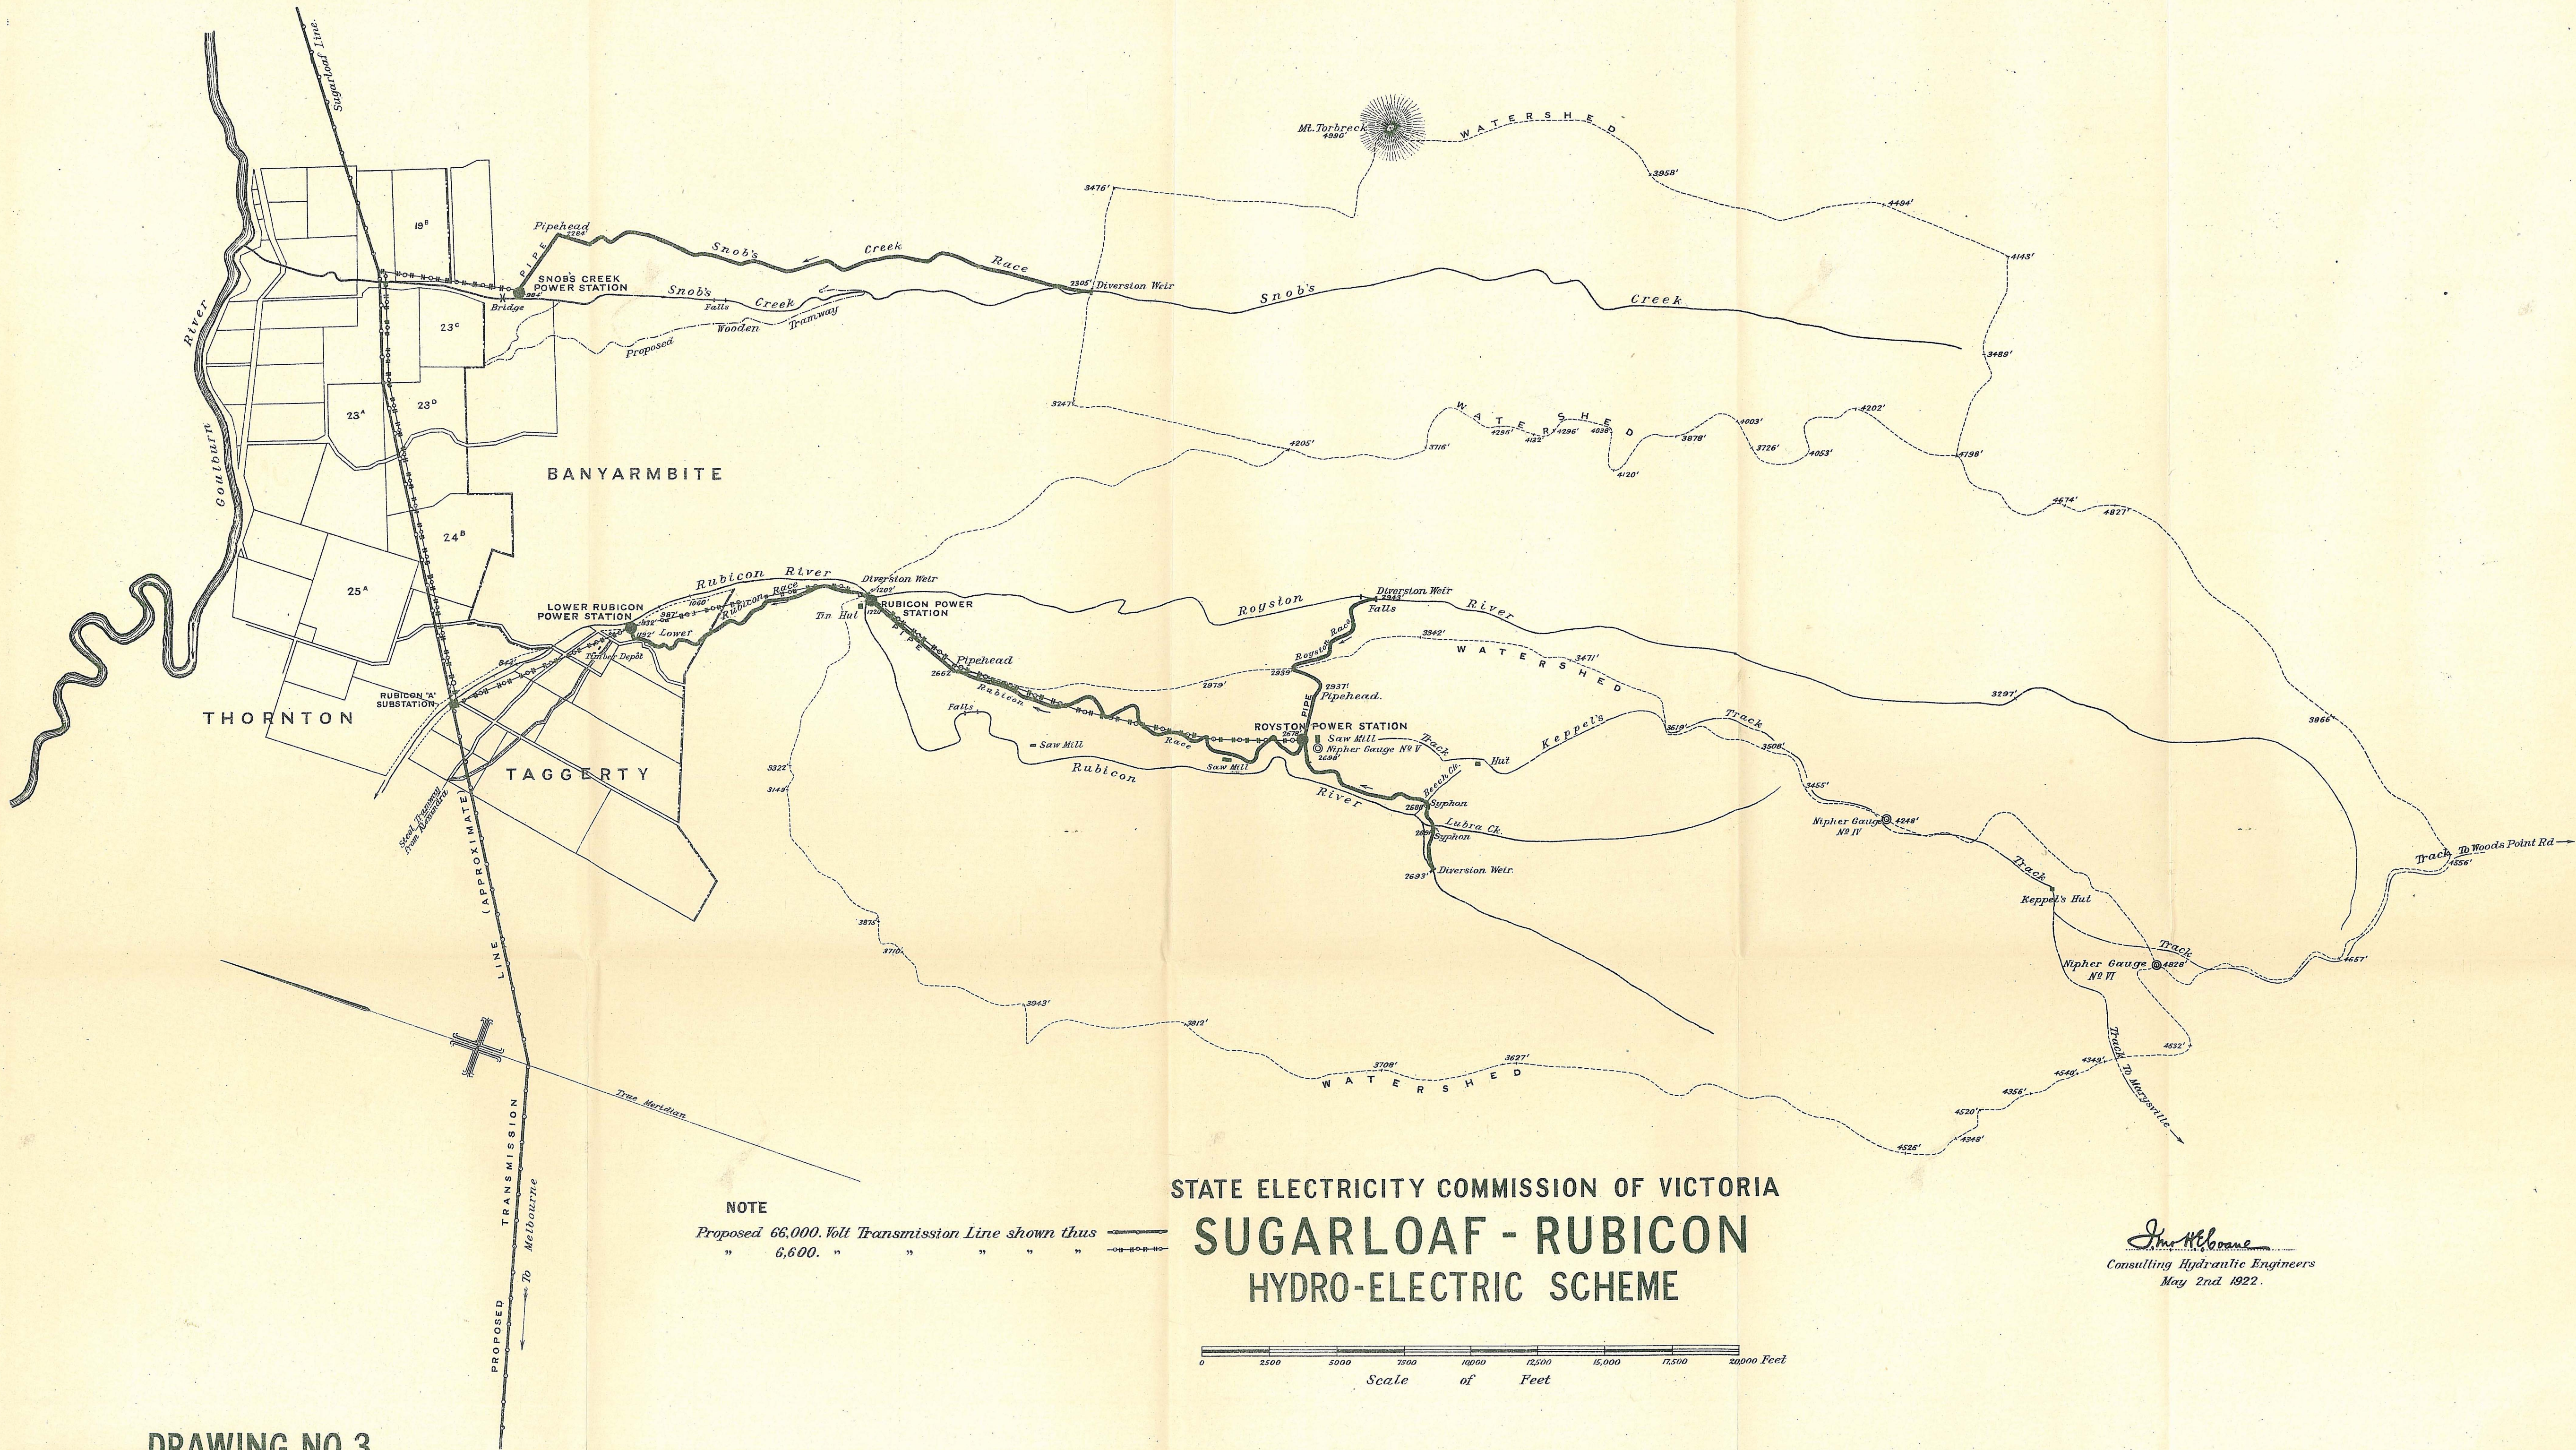

NOTE
Proposed 66,000 Volt Transmission Line shown thus ———
" 6,600. " " " " " ———

STATE ELECTRICITY COMMISSION OF VICTORIA
SUGARLOAF - RUBICON
HYDRO-ELECTRIC SCHEME

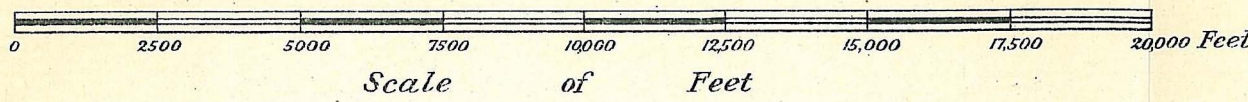

John McBoone
Consulting Hydraulic Engineers
May 2nd 1922.

DRAWING NO.3.