


STATE ELECTRICITY COMMISSION OF VICTORIA
SUGARLOAF - RUBICON
HYDRO-ELECTRIC SCHEME
DISCHARGE - CUBIC FEET PER SECOND

RUBICON WEIR	_____	
ROYSTON "	_____	
COMBINED DISCHARGE	_____	

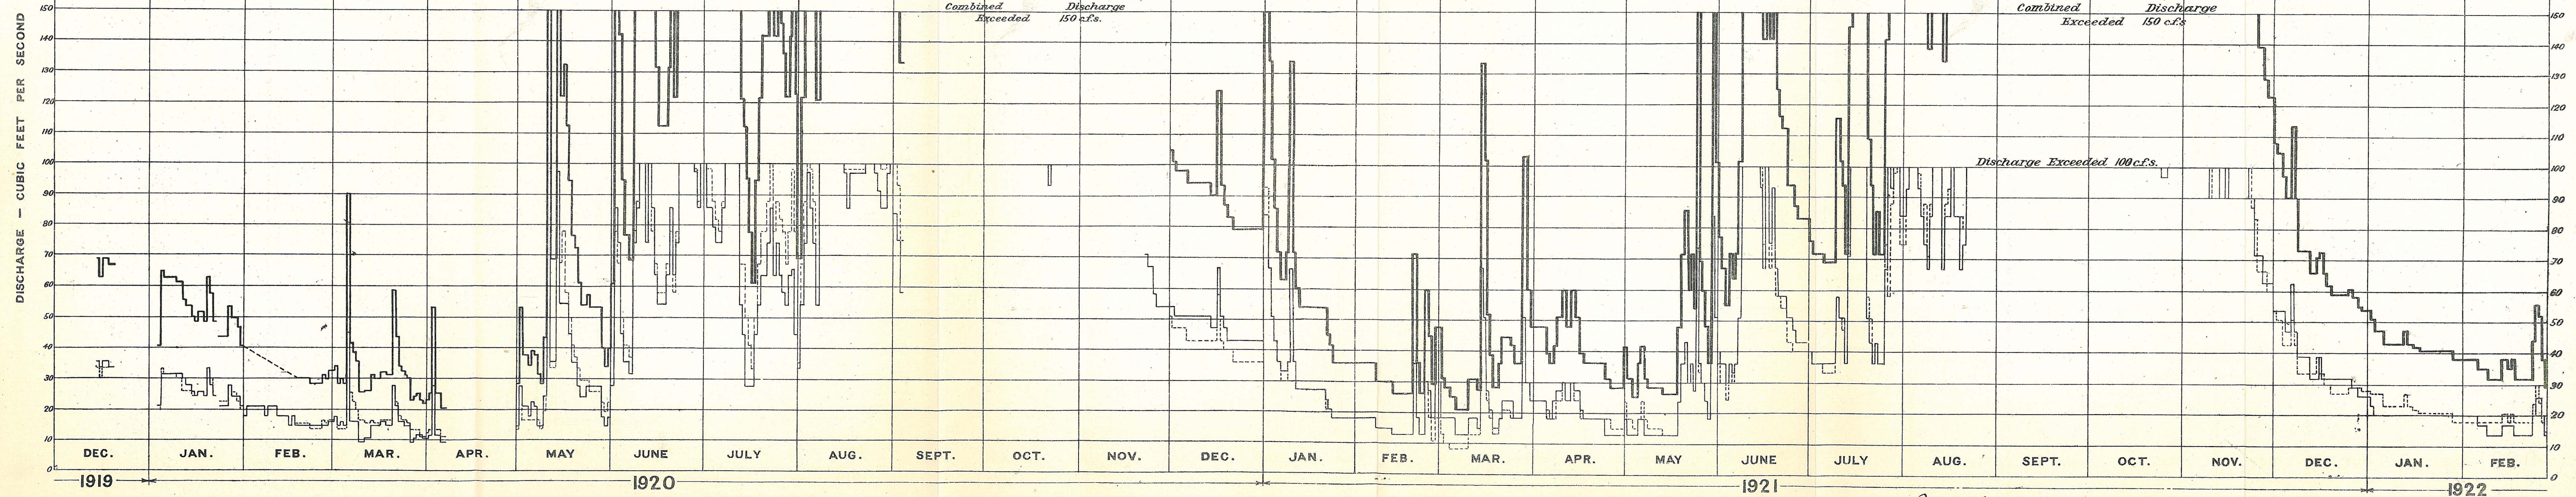

J. M. McChoane
Consulting Hydraulic Engineers
May 2nd 1922.

DRAWING NO.8.